


PIANTA

4,08 m x 4,08 m esterno

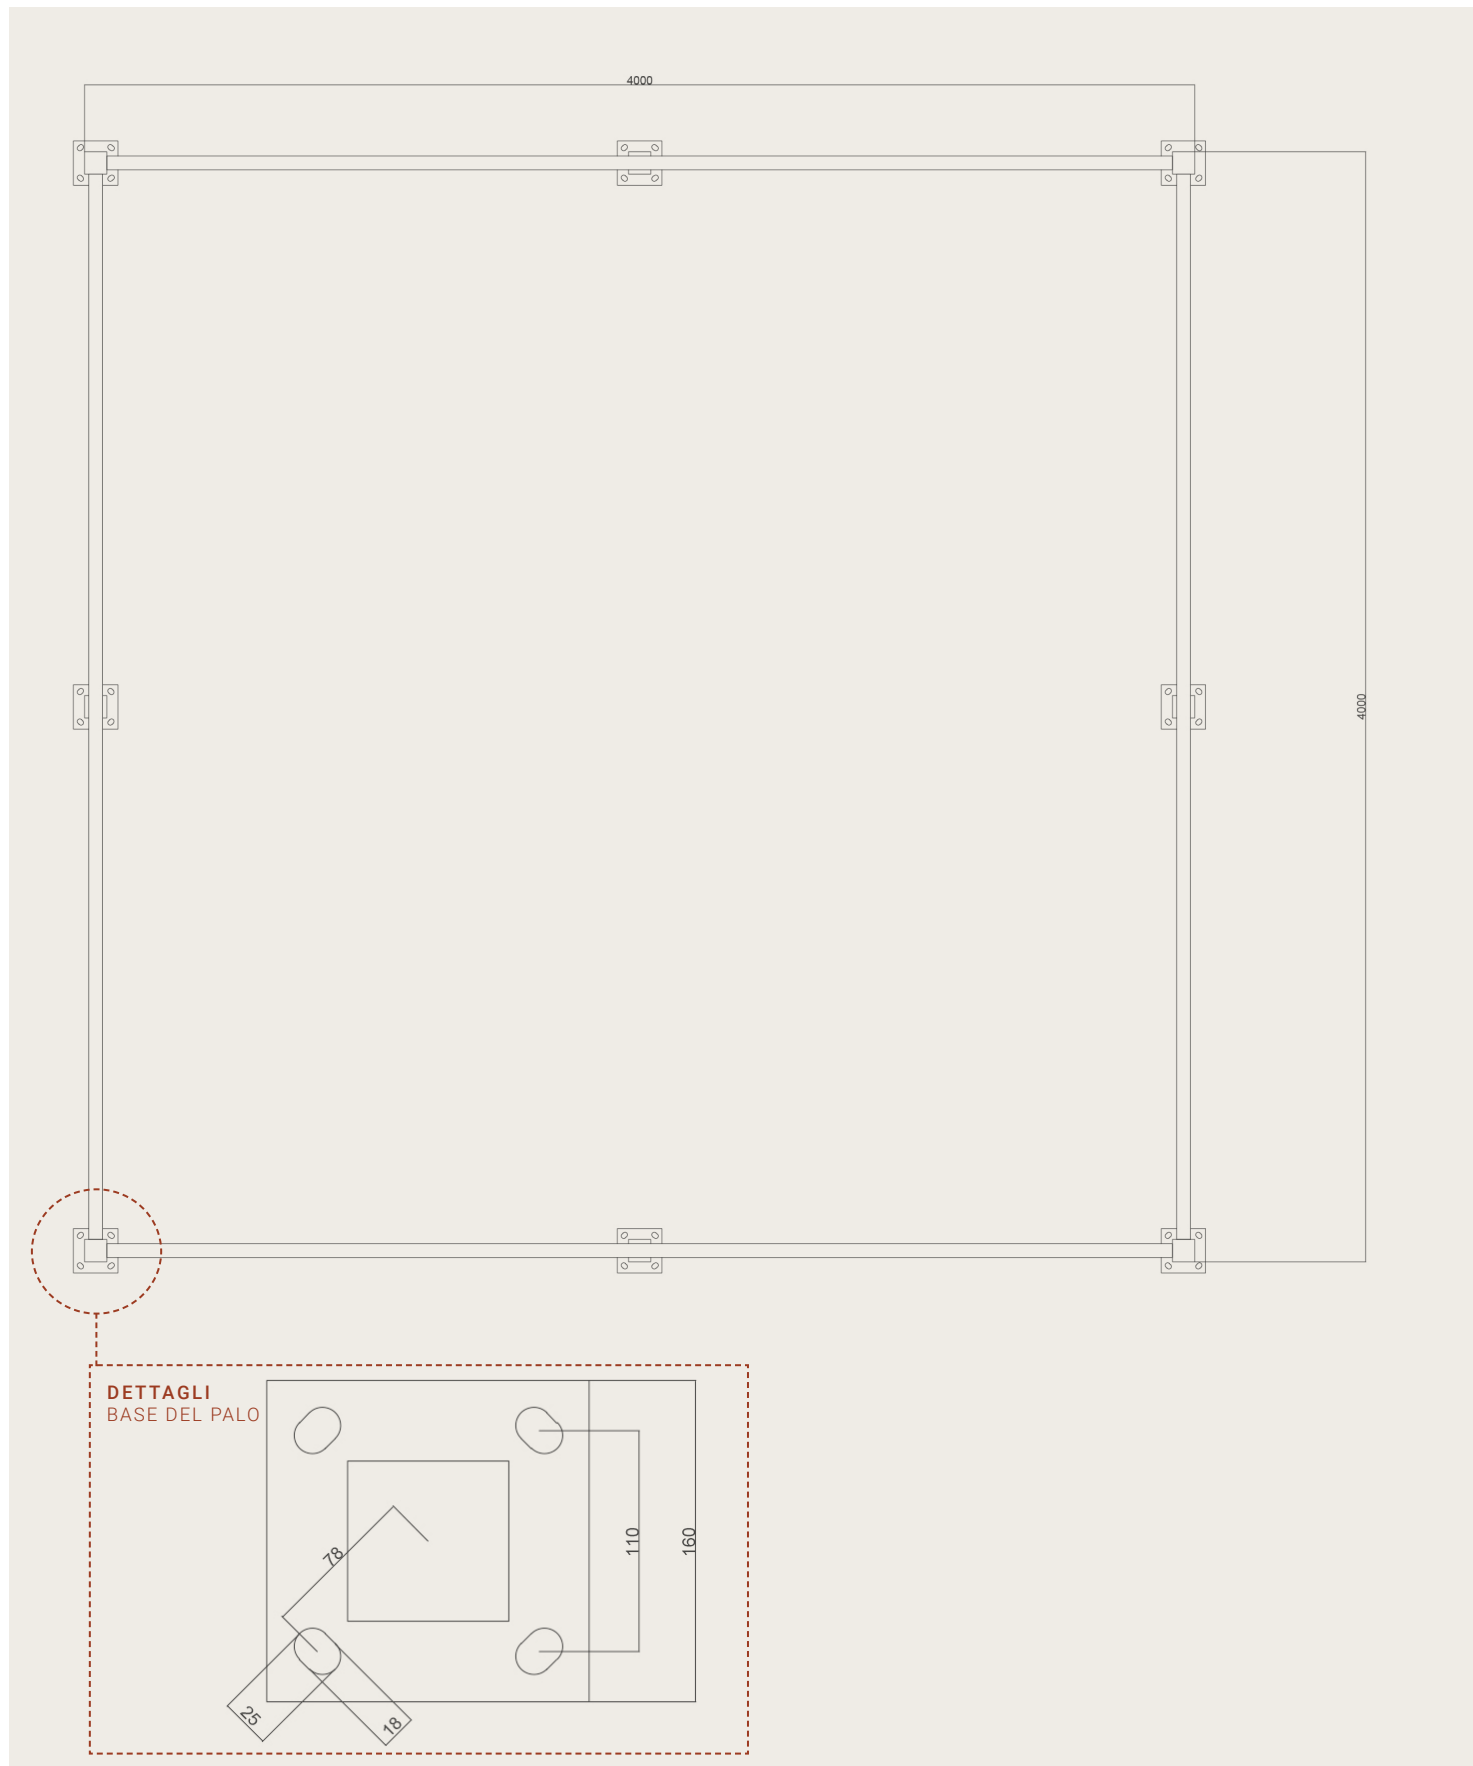

SCALA 1:20 (DIN A4)
DIM. IN MM