


PIANTA

GAZEBO PALERMO

4,08 m x 4,08 m esterno

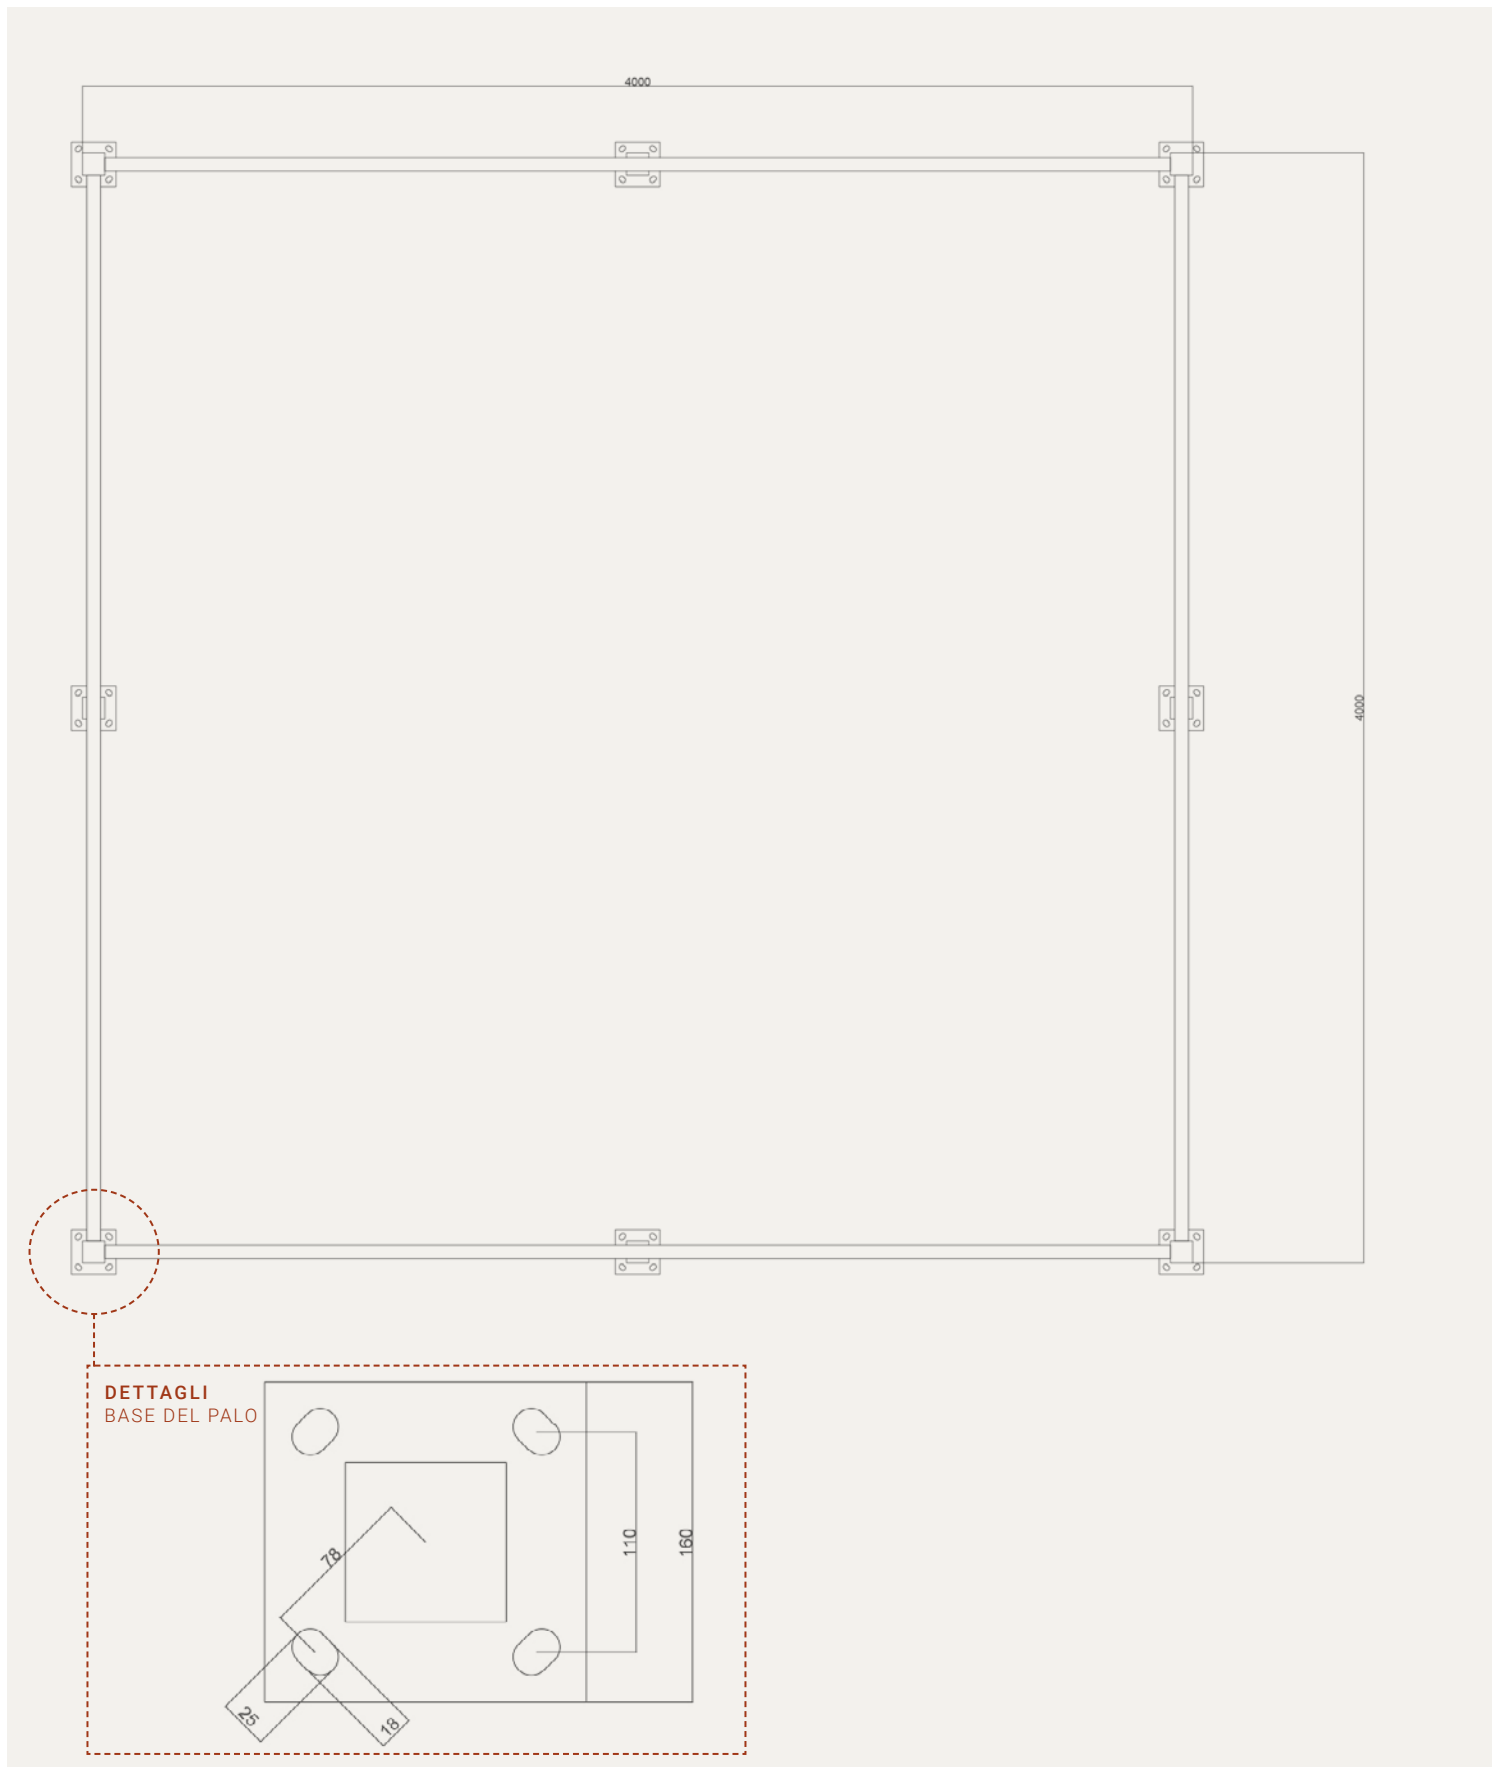

SCALA CA. 1:20 (DIN A4)

DIM. IN MM

ELEO-GAZEBO.IT